



318 COGAN DRIVE SE, PALM BAY, FL 32909  
**COGAN PLAZA SHOPPING CENTER**

### PROPERTY HIGHLIGHTS

**11,160 SF Center**  
**1,440 SF & 1,350 SF Bays**

- Direct Street Front
- High Visibility
- Available as a build-to-suit
- Space currently in shell condition
- Call to arrange time to draft a floor plan specific to your use

### DEMOGRAPHICS

	1 MILE	3 MILE	5 MILE
Population	5,668	41,296	75,817
Households	2,247	14,832	27,862
Median HH Income	\$75,204	\$60,827	\$59,167

### FOR MORE INFORMATION


**Joe Poirier**  
**321-537-7996**  
**Joe@v3capital.com**



**FOR LEASE**  
**\$18.00/SF \$5/CAM**

318 COGAN DRIVE SE, PALM BAY, FL 32909  
**COGAN PLAZA SHOPPING CENTER**

**Joe Poirier**  
321-537-7996  
Joe@v3capital.com

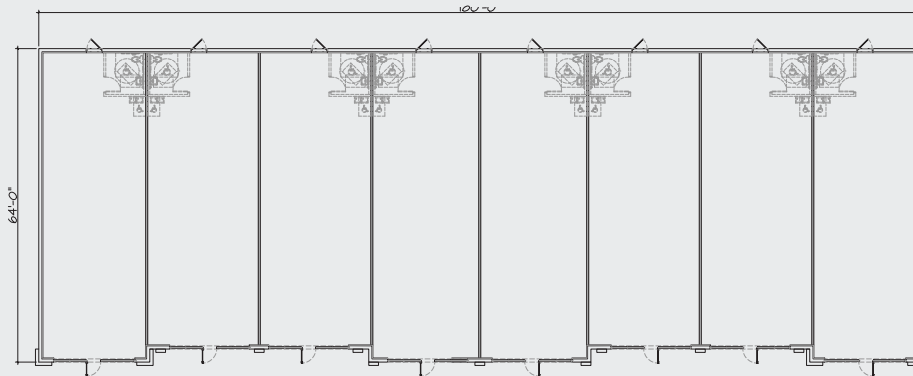

**1 PRELIMINARY FLOOR PLAN**  
SCALE: N.T.S.



**2 FAST ELEVATION**  
SCALE: N.T.S.

[www.v3commercialadvisors.com](http://www.v3commercialadvisors.com)

The information contained herein has been given to us by the owner of the property or other sources we deem reliable. We have no reason to doubt its accuracy, but we do not guarantee it. All information should be verified prior to leasing.




496 S. Hunt Club Blvd.  
Apopka, FL 32703  
407-848-1663  
[V3Capital.com](http://V3Capital.com)



318 COGAN DRIVE SE, PALM BAY, FL 32909  
**COGAN PLAZA SHOPPING CENTER**

**Joe Poirier**  
 321-537-7996  
 Joe@v3capital.com

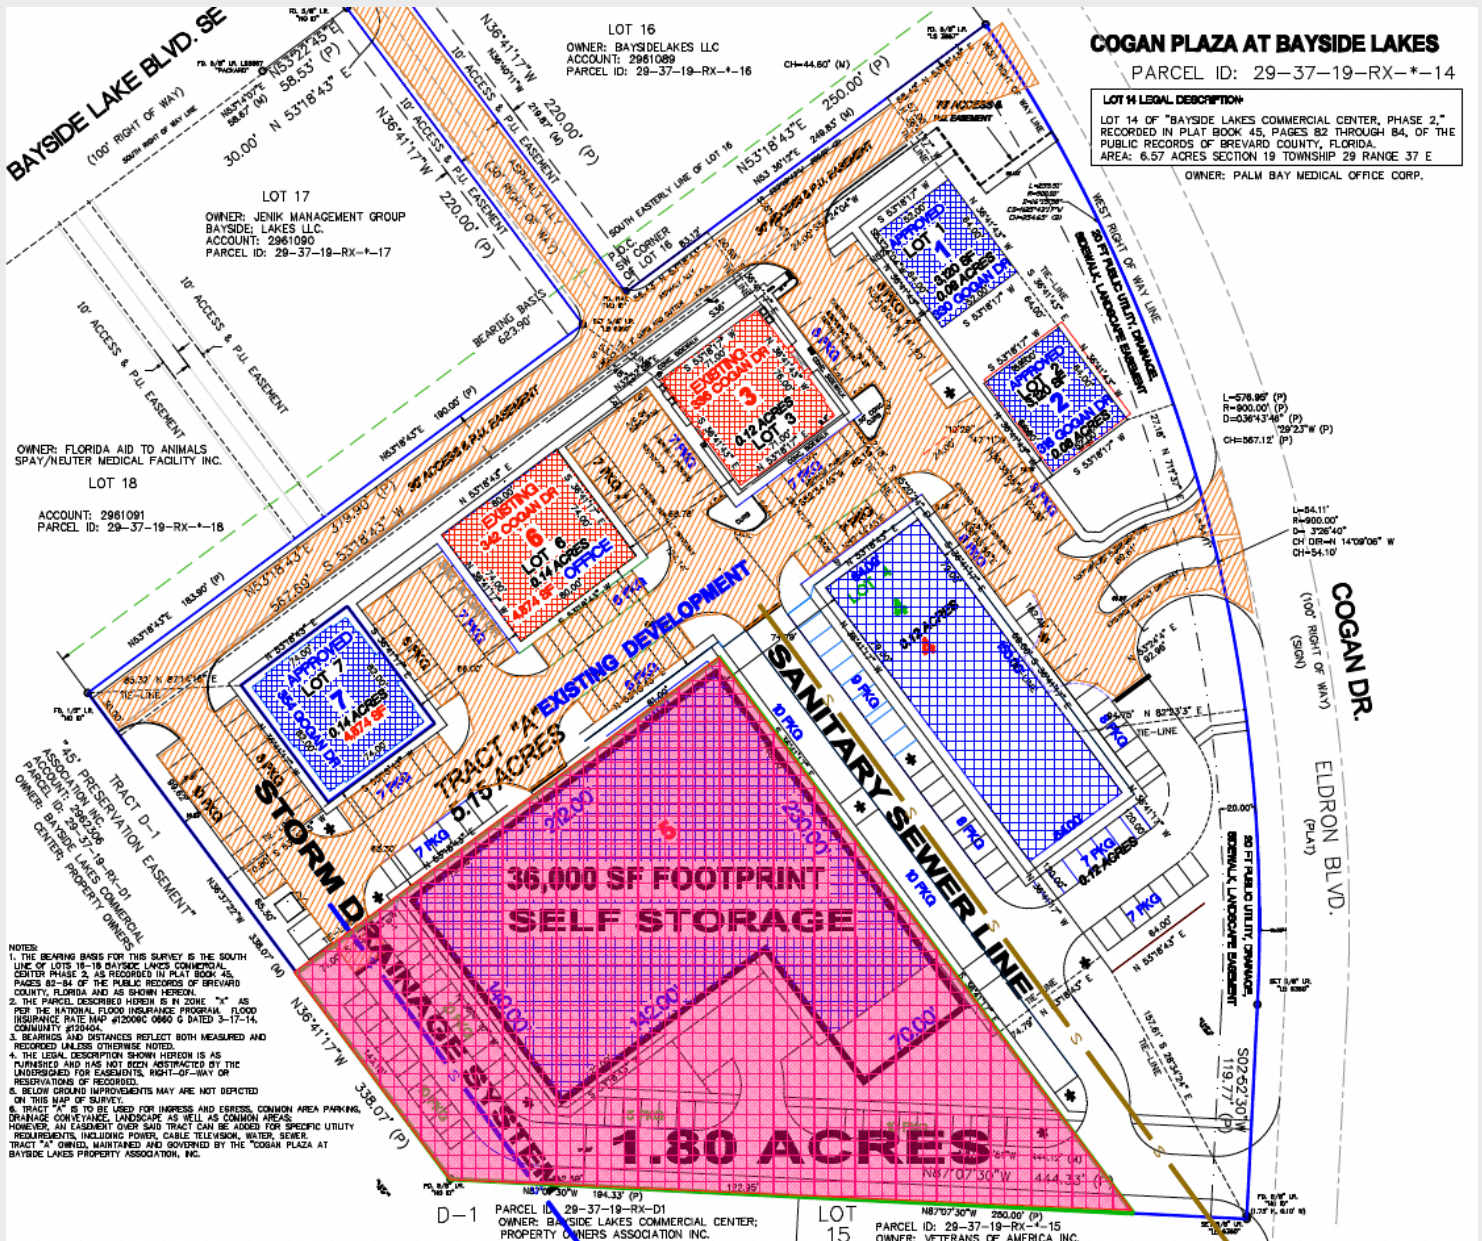




**FOR LEASE**  
**\$18.00/SF \$5/CAM**

318 COGAN DRIVE SE, PALM BAY, FL 32909  
**COGAN PLAZA SHOPPING CENTER**

**Joe Poirier**  
321-537-7996  
Joe@v3capital.com

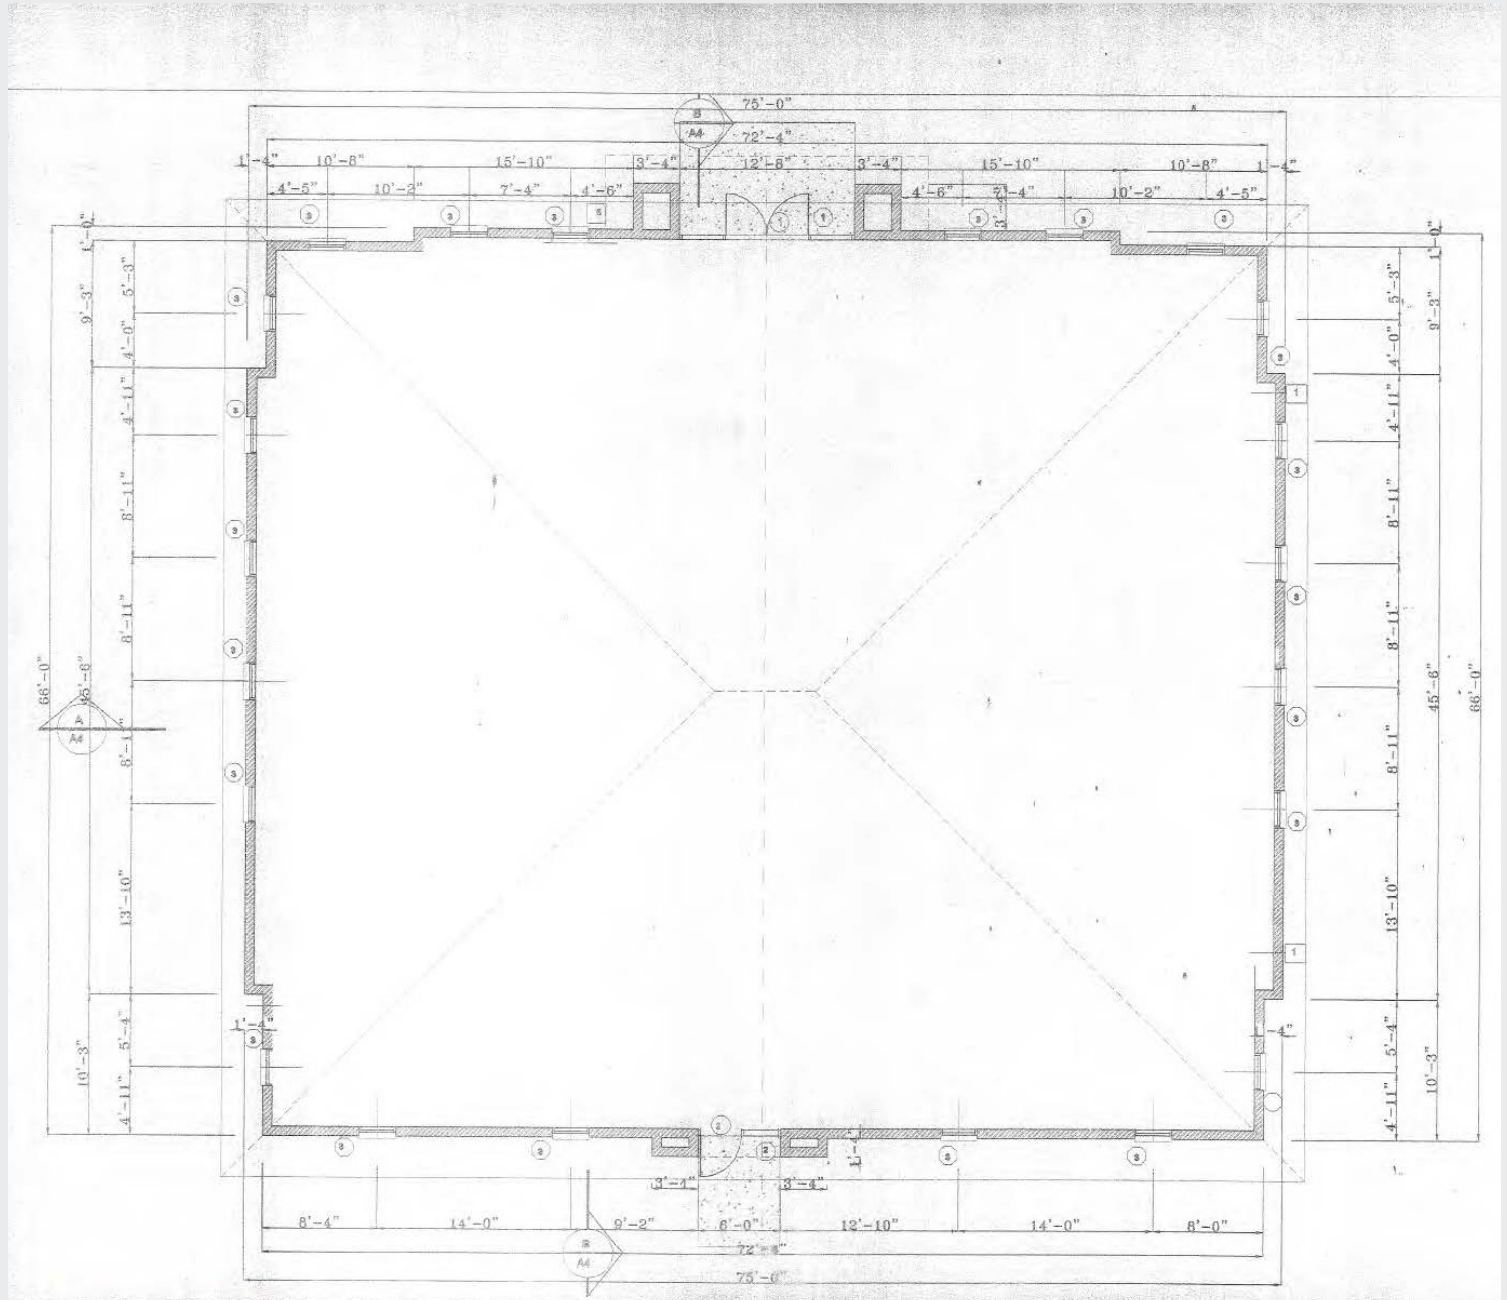

[www.v3commercialadvisors.com](http://www.v3commercialadvisors.com)

The information contained herein has been given to us by the owner of the property or other sources we deem reliable. We have no reason to doubt its accuracy, but we do not guarantee it. All information should be verified prior to leasing.



496 S. Hunt Club Blvd.  
Apopka, FL 32703  
407-848-1663  
[V3Capital.com](http://V3Capital.com)